




Building 24A North Elevation MJMM

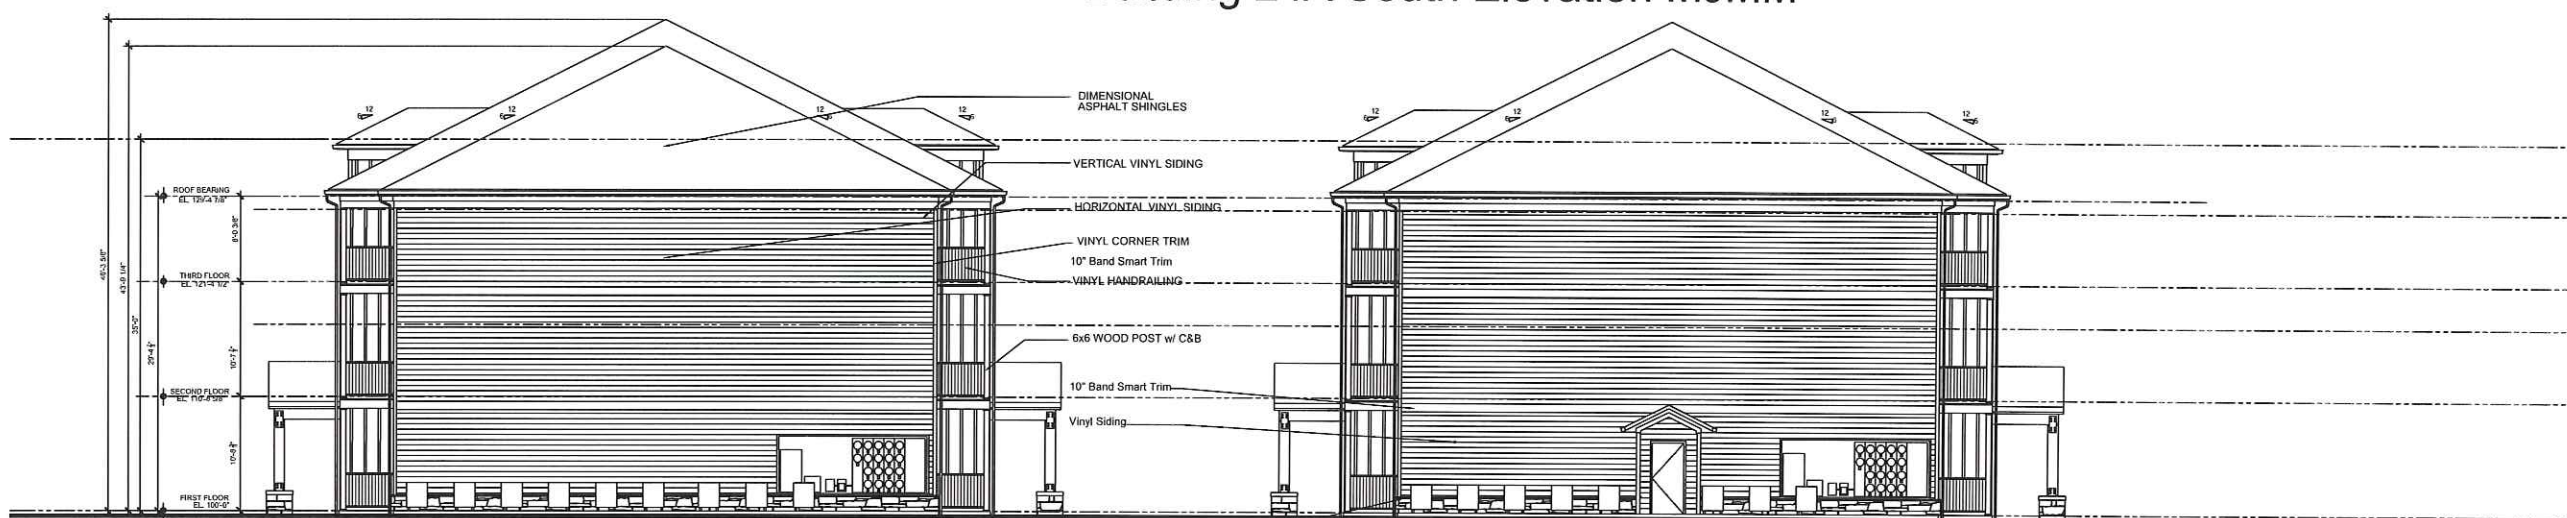

Building 24A South Elevation MJMM




Building 24A West Elevation MJMM

Building 24A East Elevation MJMM

| |
|--------------|
| REVISIONS: |
| DESCRIPTION: |
| DATE: |
| ISSUE DATE: |

JOB: DLB03032022

"The Distillery"
 Apartment Development
 B-W Investment LLC
 State Route 752
 Village of Ashville, Ohio, Pickaway County

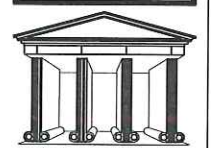

D.L.B. Architect, LLC
 Architect & Planner
 353 South Drexel Ave
 Bexley, Ohio 43209
 Phone: 614-582-2454
 email: dbelzarch@gmail.com



| |
|--------------------------|
| DISTRIBUTION DATE: |
| SCALE: USE GRAPHIC SCALE |
| SHEET: A42 A |

