



# WRRF ADMINISTRATION BUILDING DESIGN


PRELIMINARY FLOOR PLAN

DATE: AUGUST 04, 2014

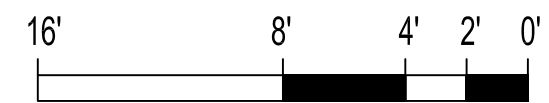

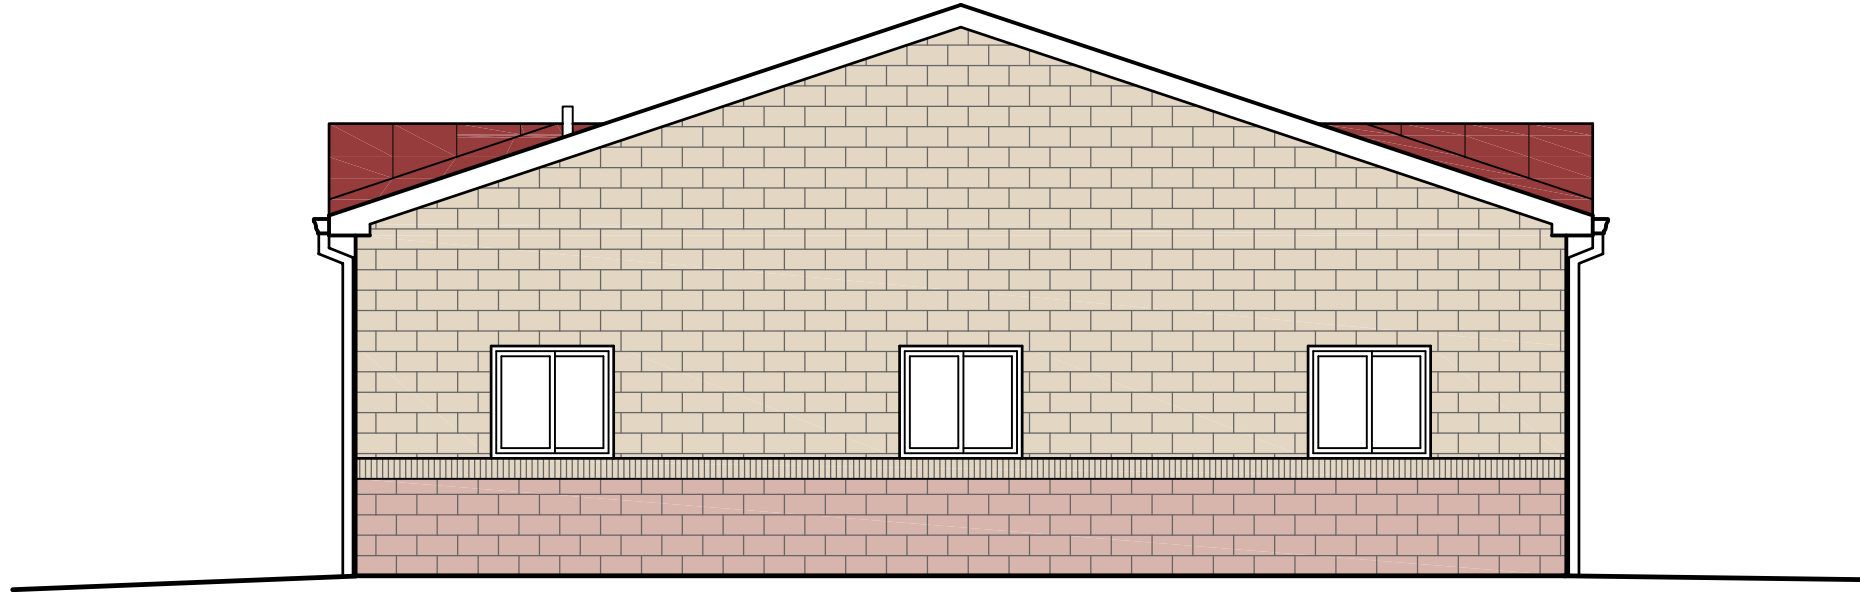



WEST ELEVATION

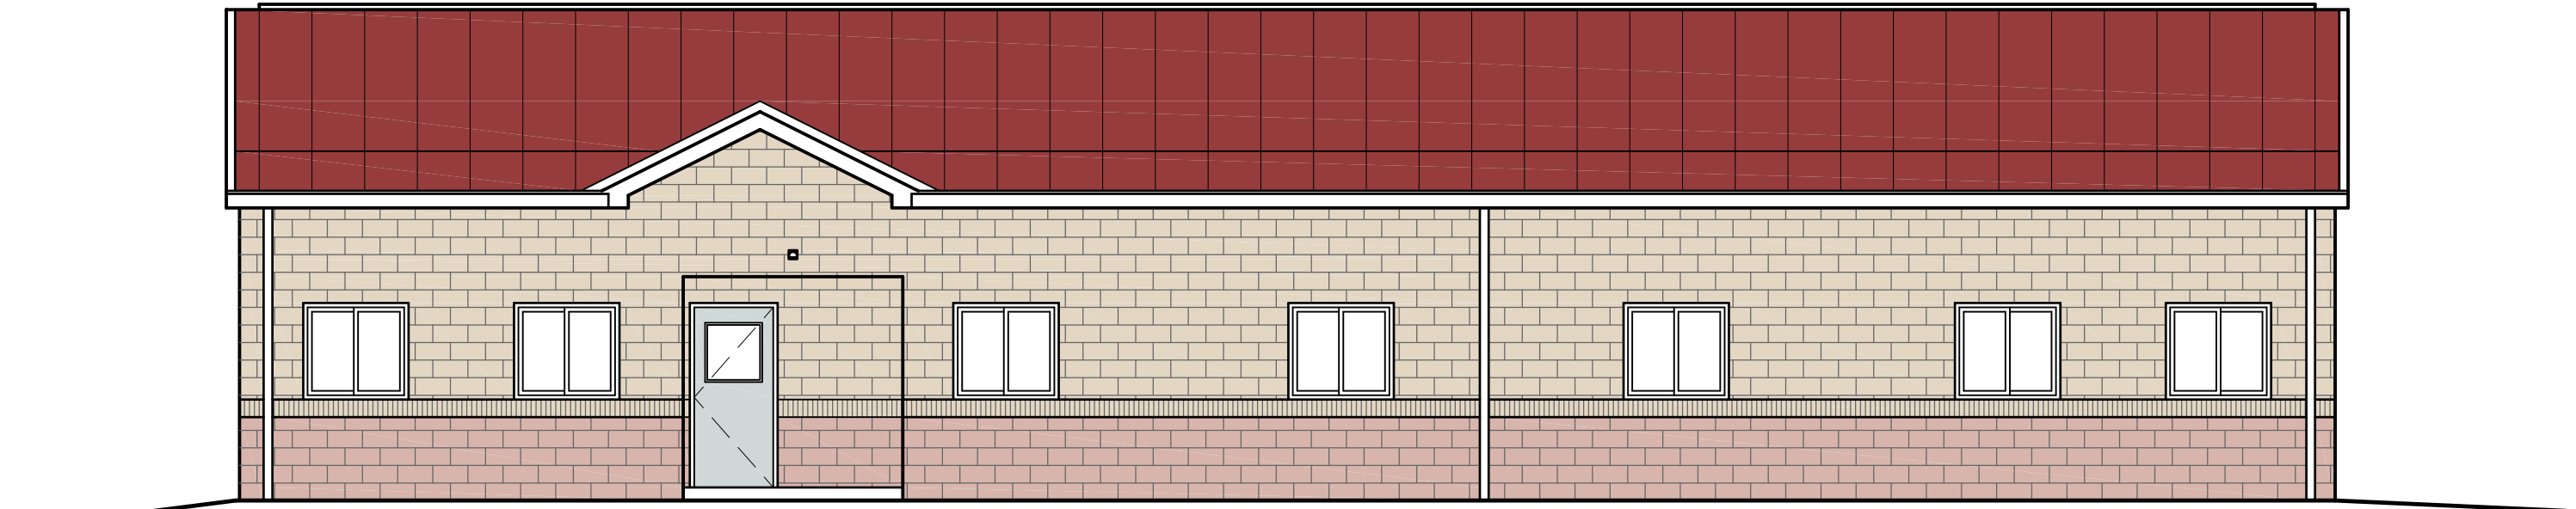


SOUTH ELEVATION

**WRRF ADMINISTRATION BUILDING DESIGN**  
PRELIMINARY BUILDING ELEVATIONS  
DATE: AUGUST 04, 2014

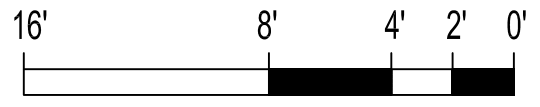

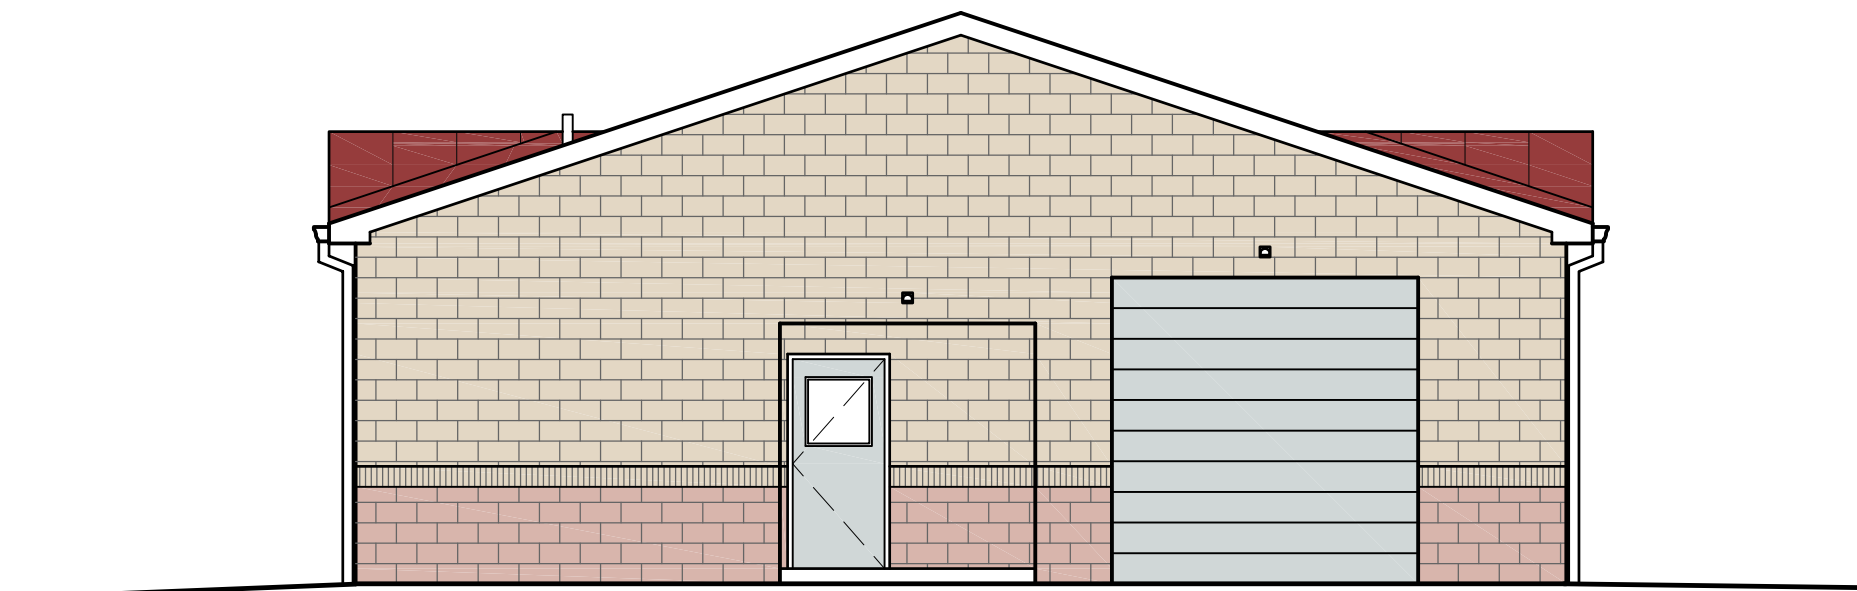

EAST ELEVATION

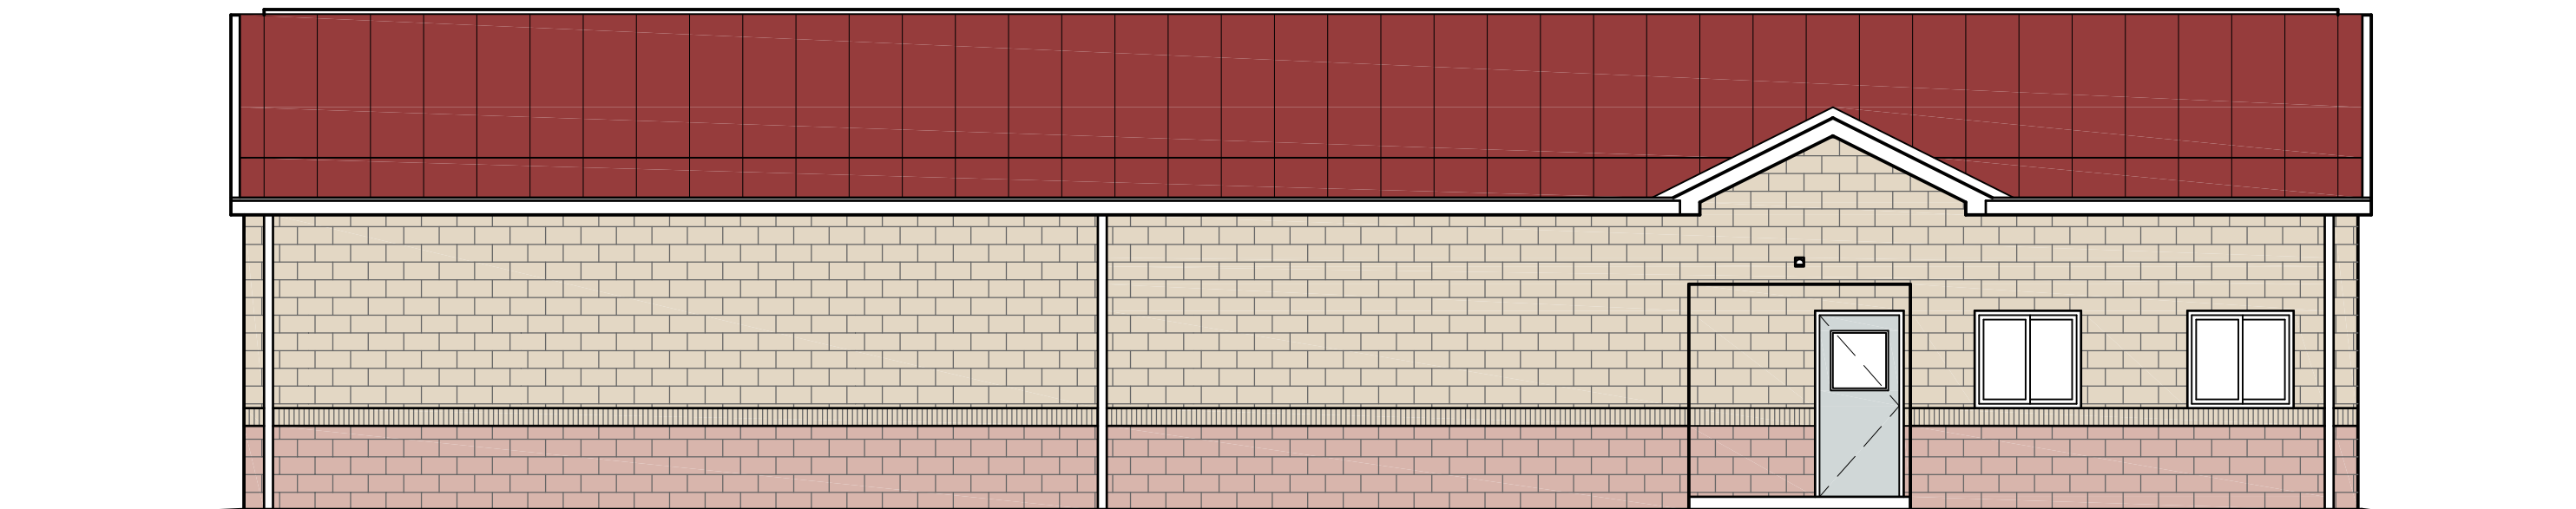

NORTH ELEVATION

**WRRF ADMINISTRATION BUILDING DESIGN**

PRELIMINARY BUILDING ELEVATIONS

DATE: AUGUST 04, 2014

