


P:\000\_KLF\_Projects\20224880\_001A\_DHL-Ashville Ohio - Site Design\DESIGN DATA\SCOPE AND COST ESTIMATES\CONCEPTUAL ESTIMATE.dgn 1/5/2023 4:21:41PM HCr:omley

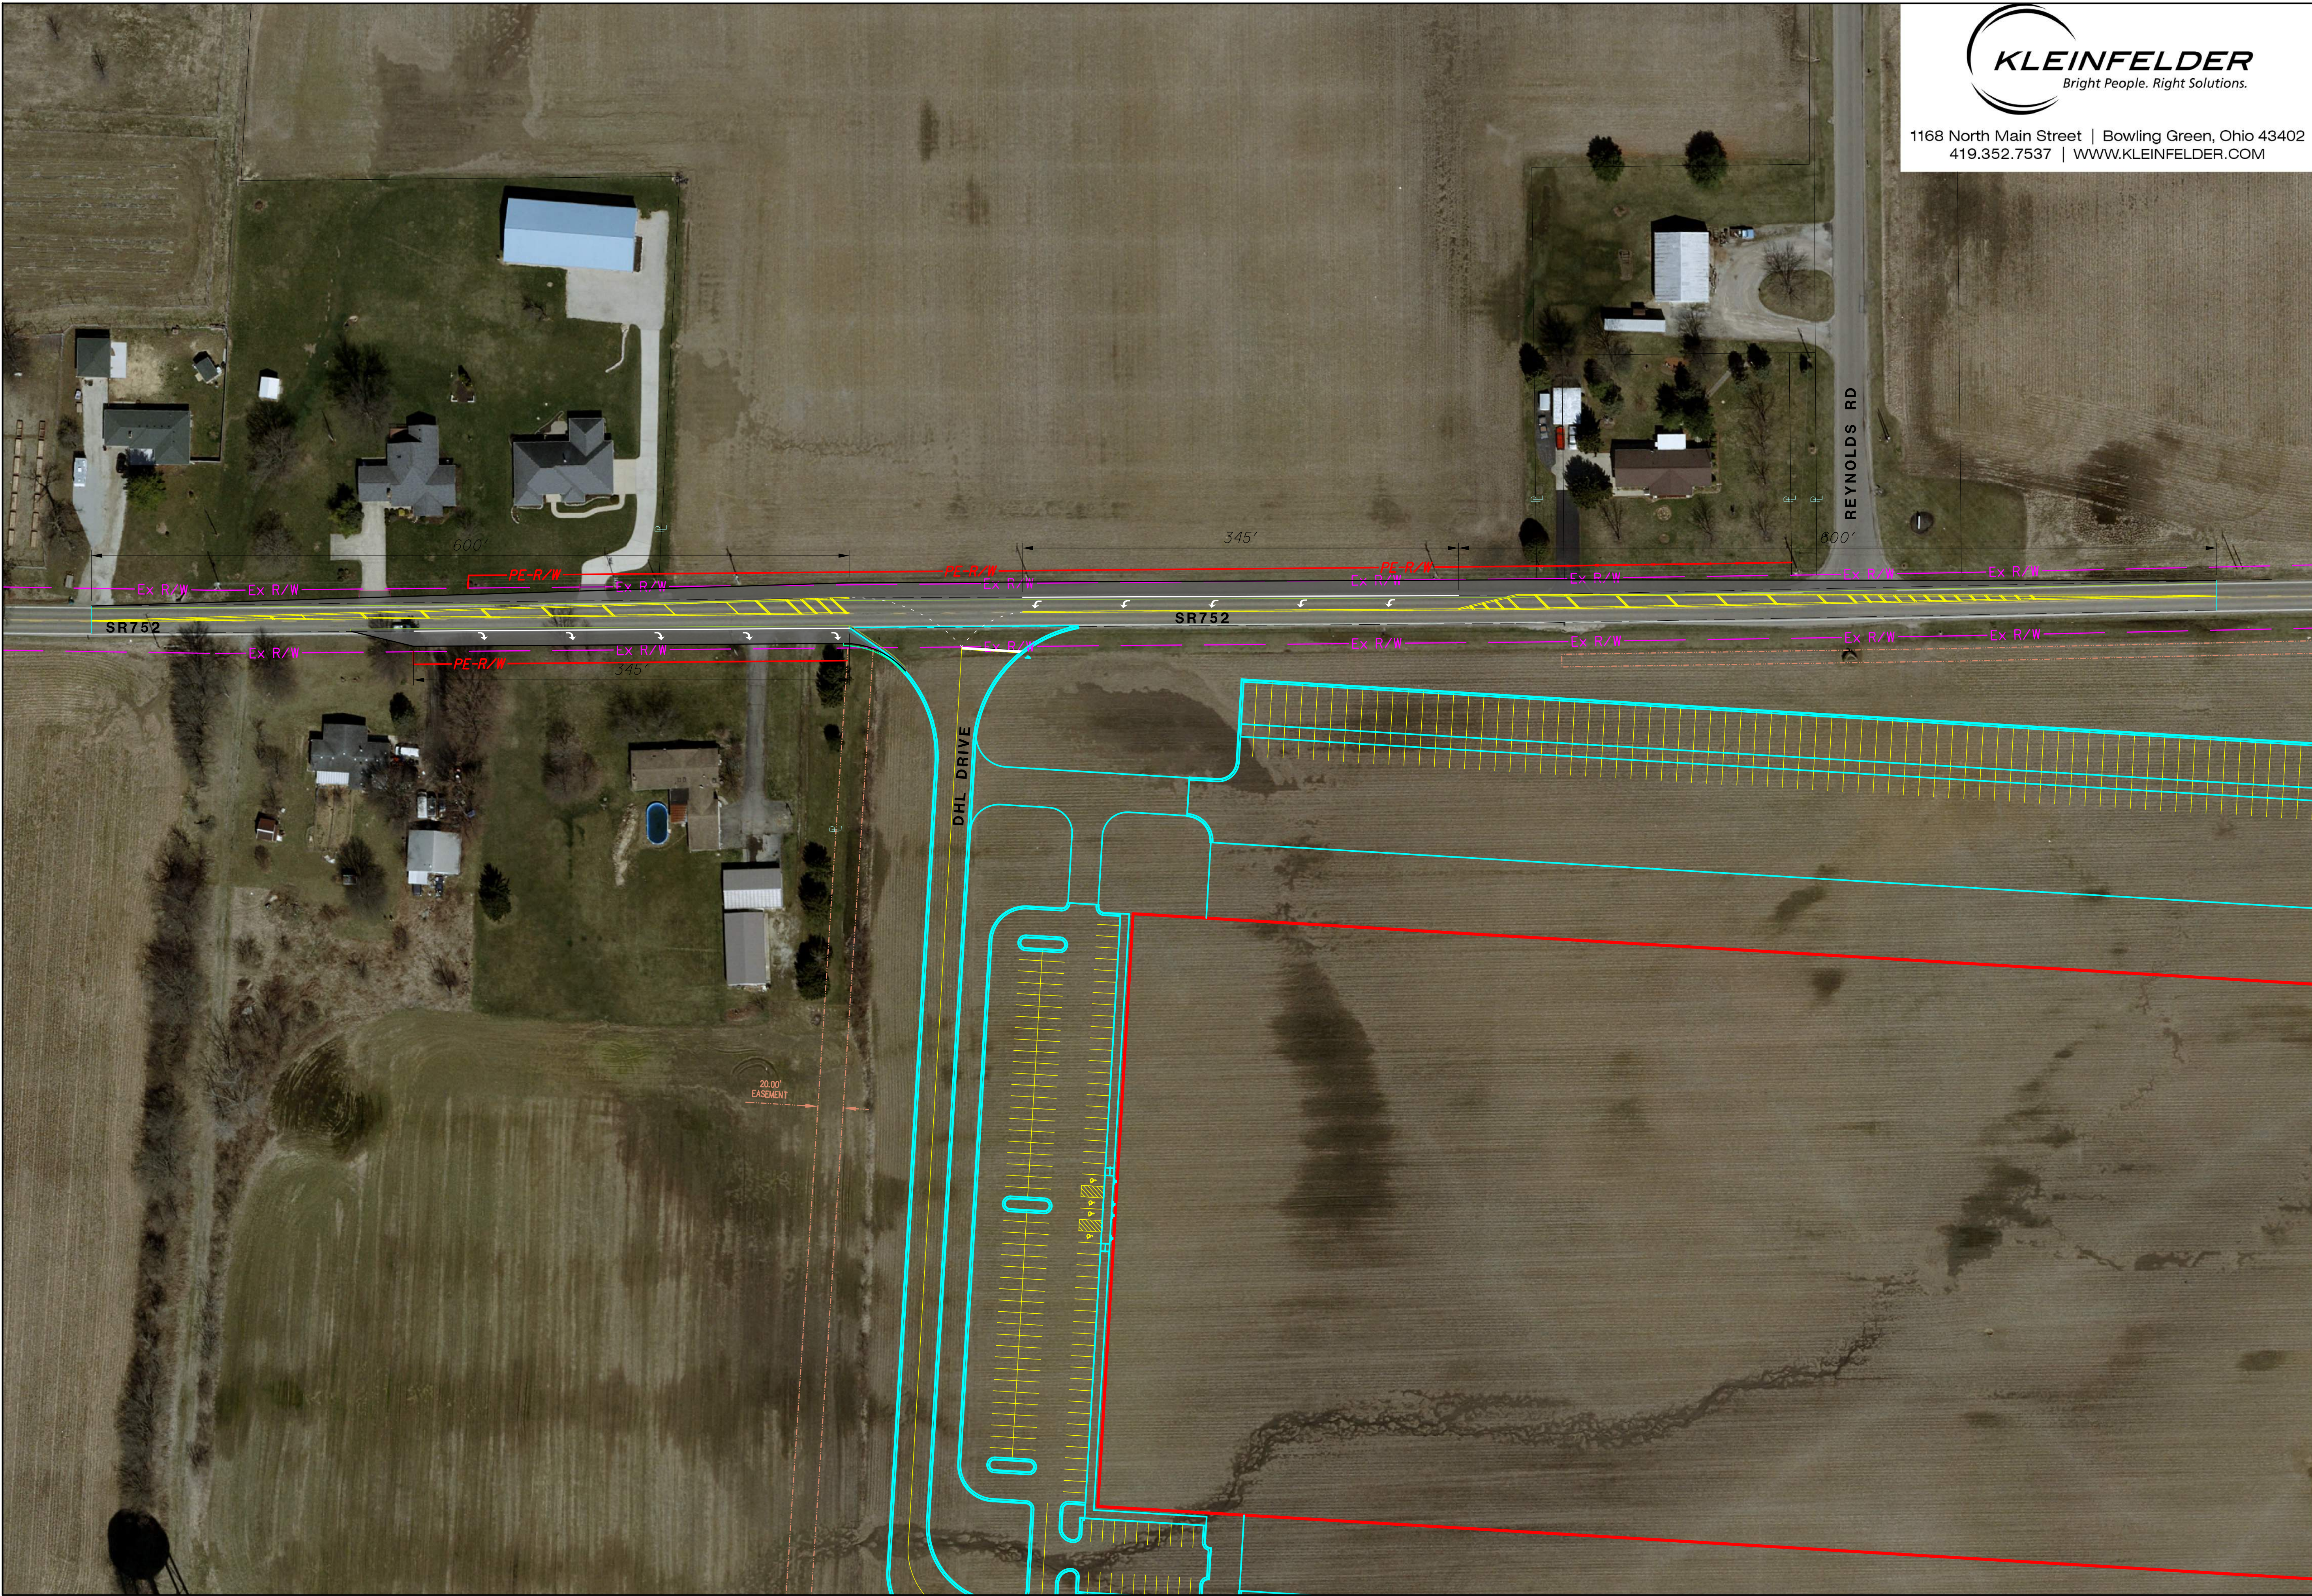

1168 North Main Street | Bowling Green, Ohio 43402  
 419.352.7537 | WWW.KLEINFELDER.COM

CALCULATED	HAC	CHECKED	NRM

0 30 60 120  
 HORIZONTAL SCALE IN FEET

**SR752 & DHL FACILITY DRIVE**  
**DHL ASHVILLE, PICKAWAY COUNTY, OHIO**

**TRAFFIC IMPACT IMPROVEMENTS**

P:\000\_KLF\_Projects\20224880,001A\_DHL-Ashville Ohio - Site Design\DESIGN DATA\_SCOPE AND COST\_ESTIMATES\CONCEPTUAL\_ESTIMATE.dgn 1/5/2023 4:22:33 PM HCromley



1168 North Main Street | Bowling Green, Ohio 43402  
419.352.7537 | WWW.KLEINFELDER.COM

CALCULATED	HAC	CHECKED	NRM

0 30 60 120  
HORIZONTAL SCALE IN FEET

**US23 & SR752 INTERSECTION  
DHL ASHVILLE, PICKAWAY COUNTY, OHIO**

**TRAFFIC IMPACT  
IMPROVEMENTS**