
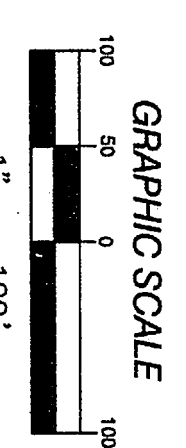


397 WEST FRONT ST
LOGAN, OH 43138
740-385-2140
FAX: 740-385-0491

1495 OLD HENDERSON RD
COLUMBUS, OH 43220
614-459-6992
FAX: 614-459-6987
TOLL FREE: 866-277-0600


507 MAIN STREET, SUITE 203
ZANESVILLE, OH 43701
740-450-1640
FAX: 740-450-1641

2 WORKING DAYS
BEFORE YOU DIG
CALL TOLL FREE 800-362-2764
OHIO UTILITIES PROTECTION SERVICE

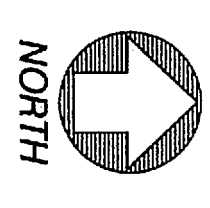



ASHVILLE COMMERCE CENTER SECTION II

05-28-09

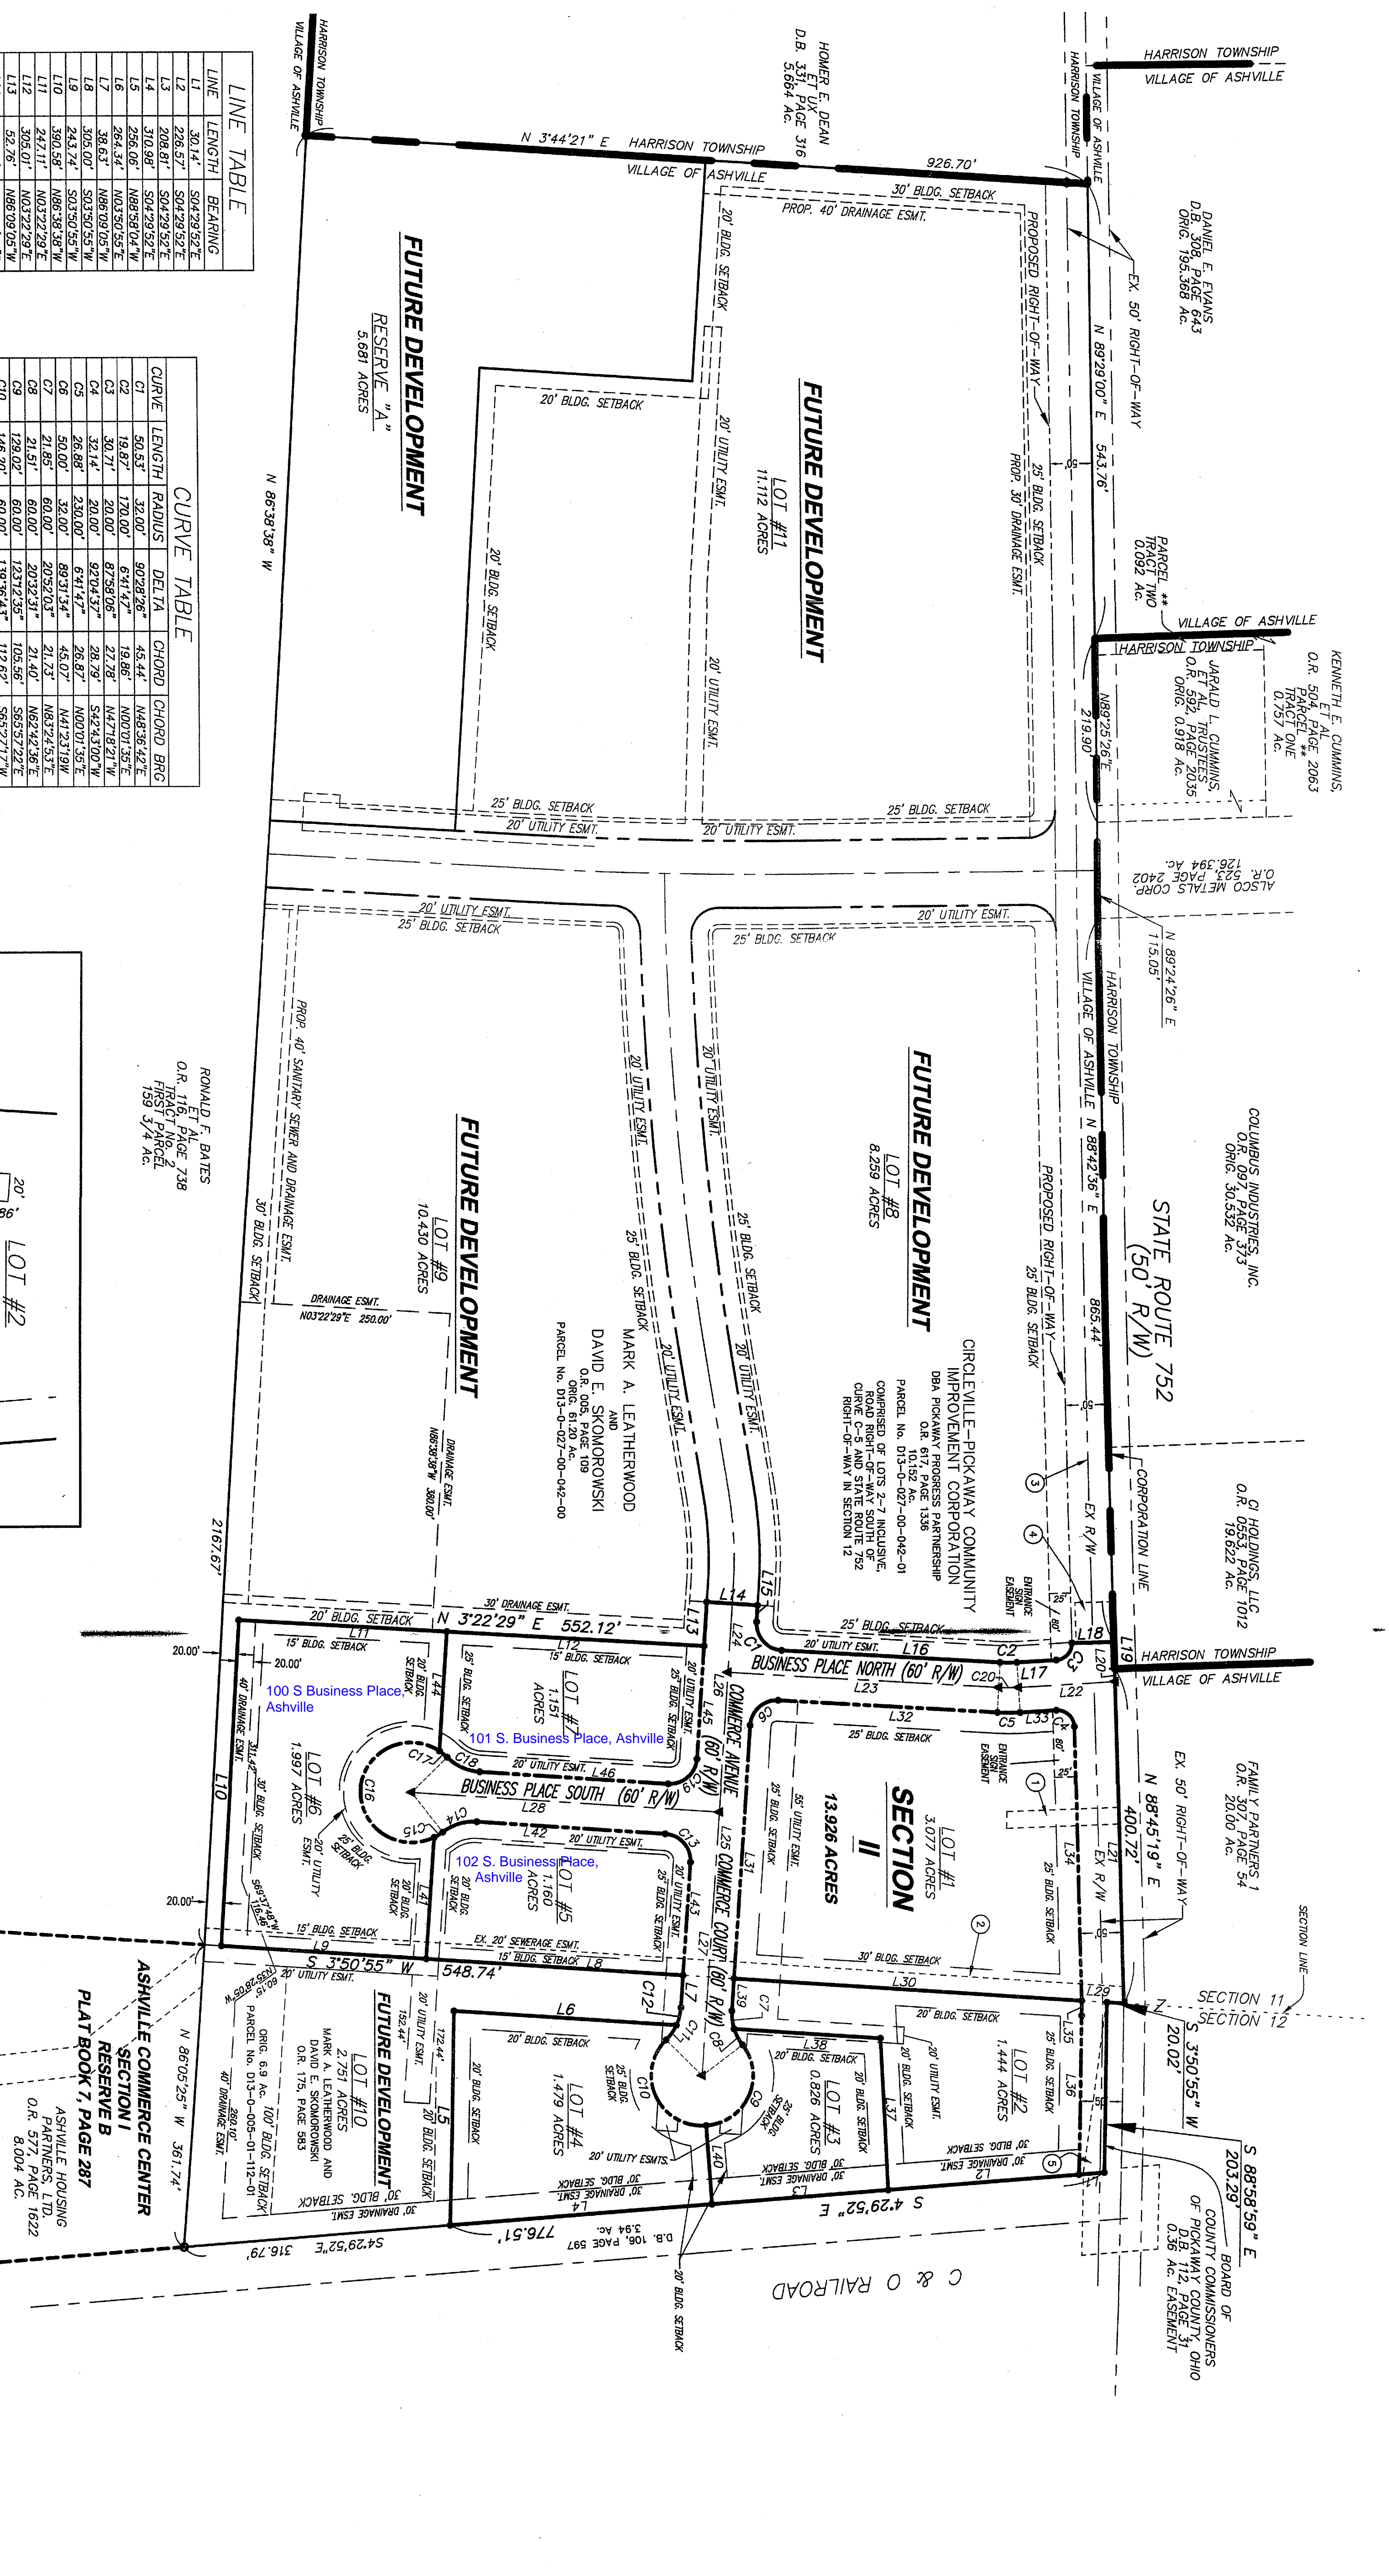

CURVE TABLE

CURVE	LENGTH	RADIUS	DELTA	CHORD	CHORD BRG

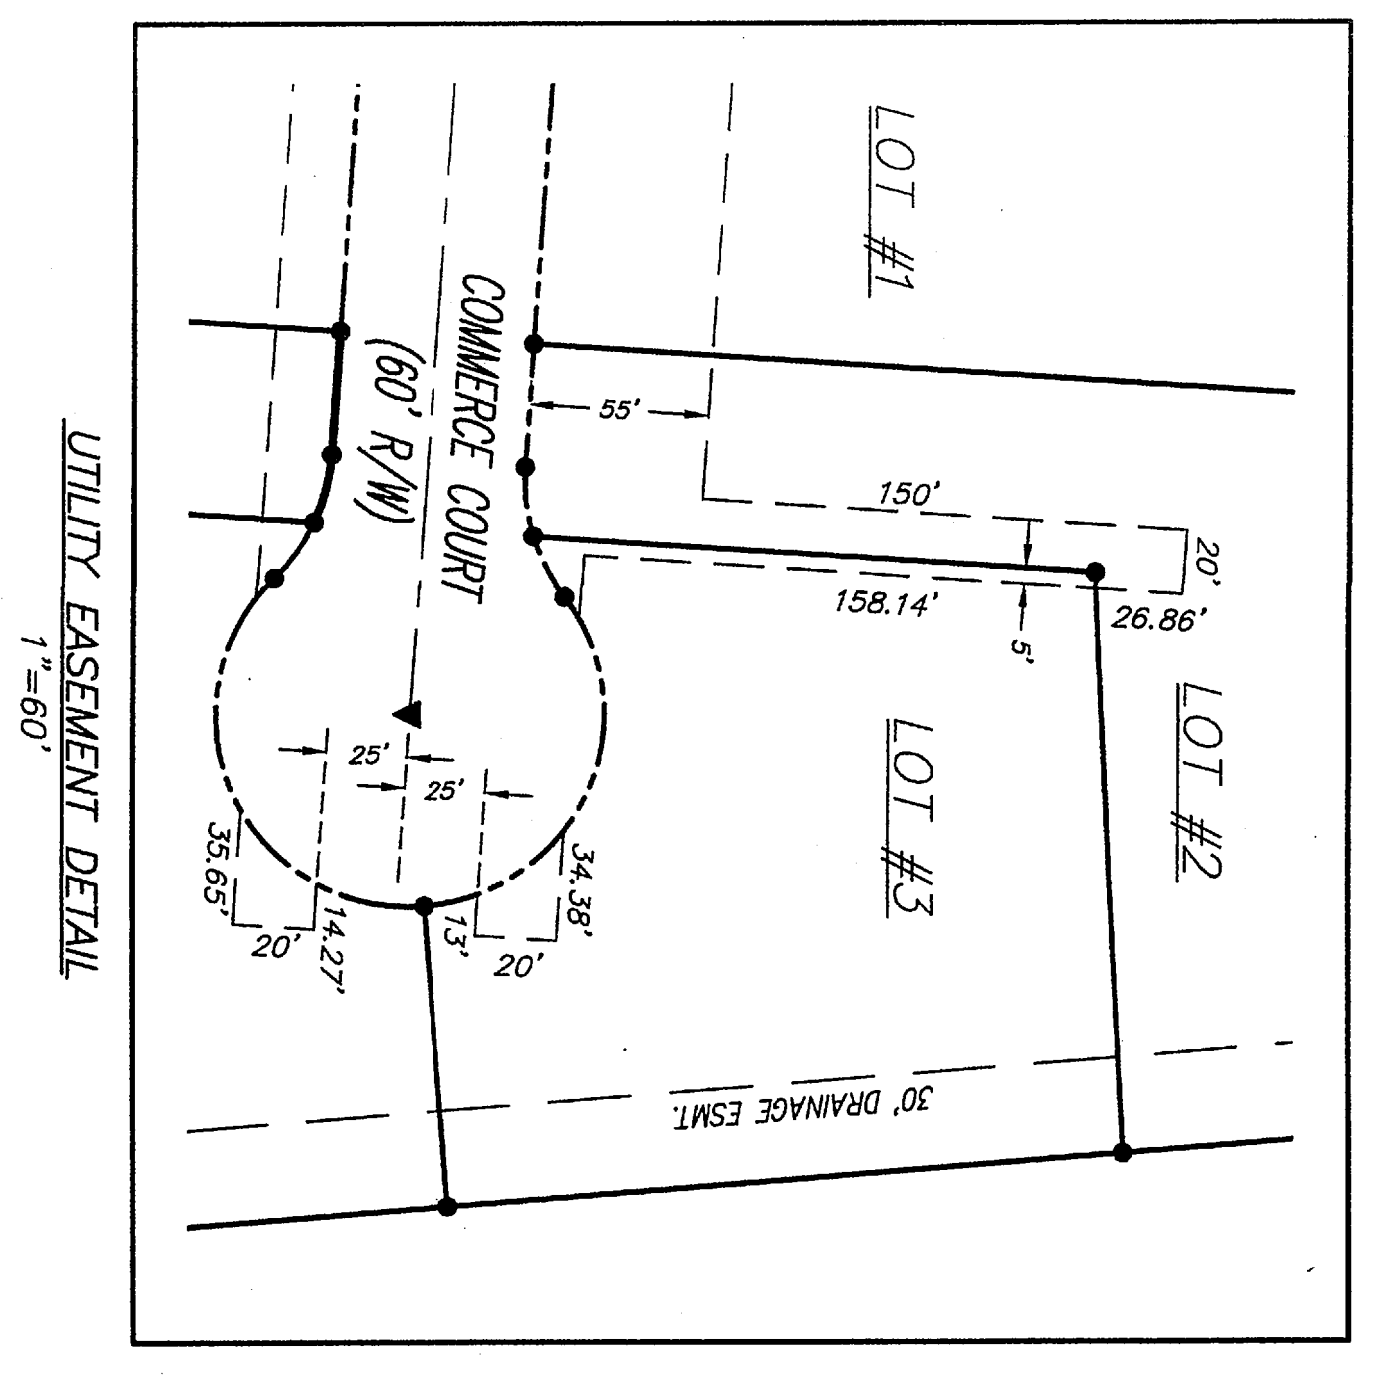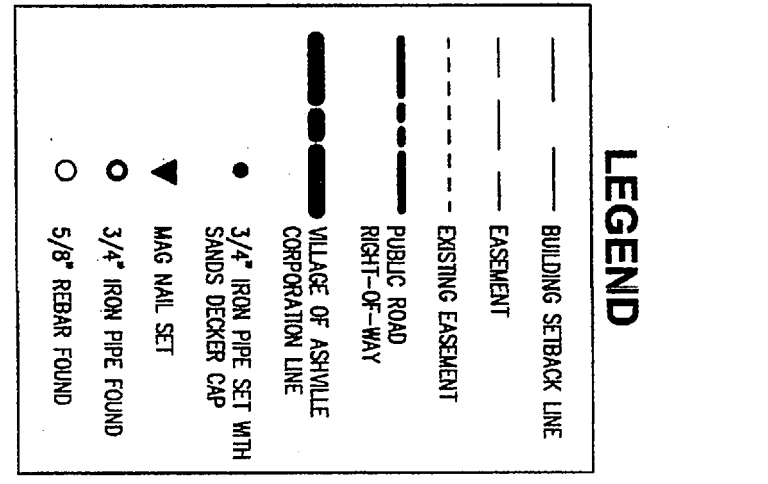

LINE TABLE

LINE	LENGTH	BEARING
