
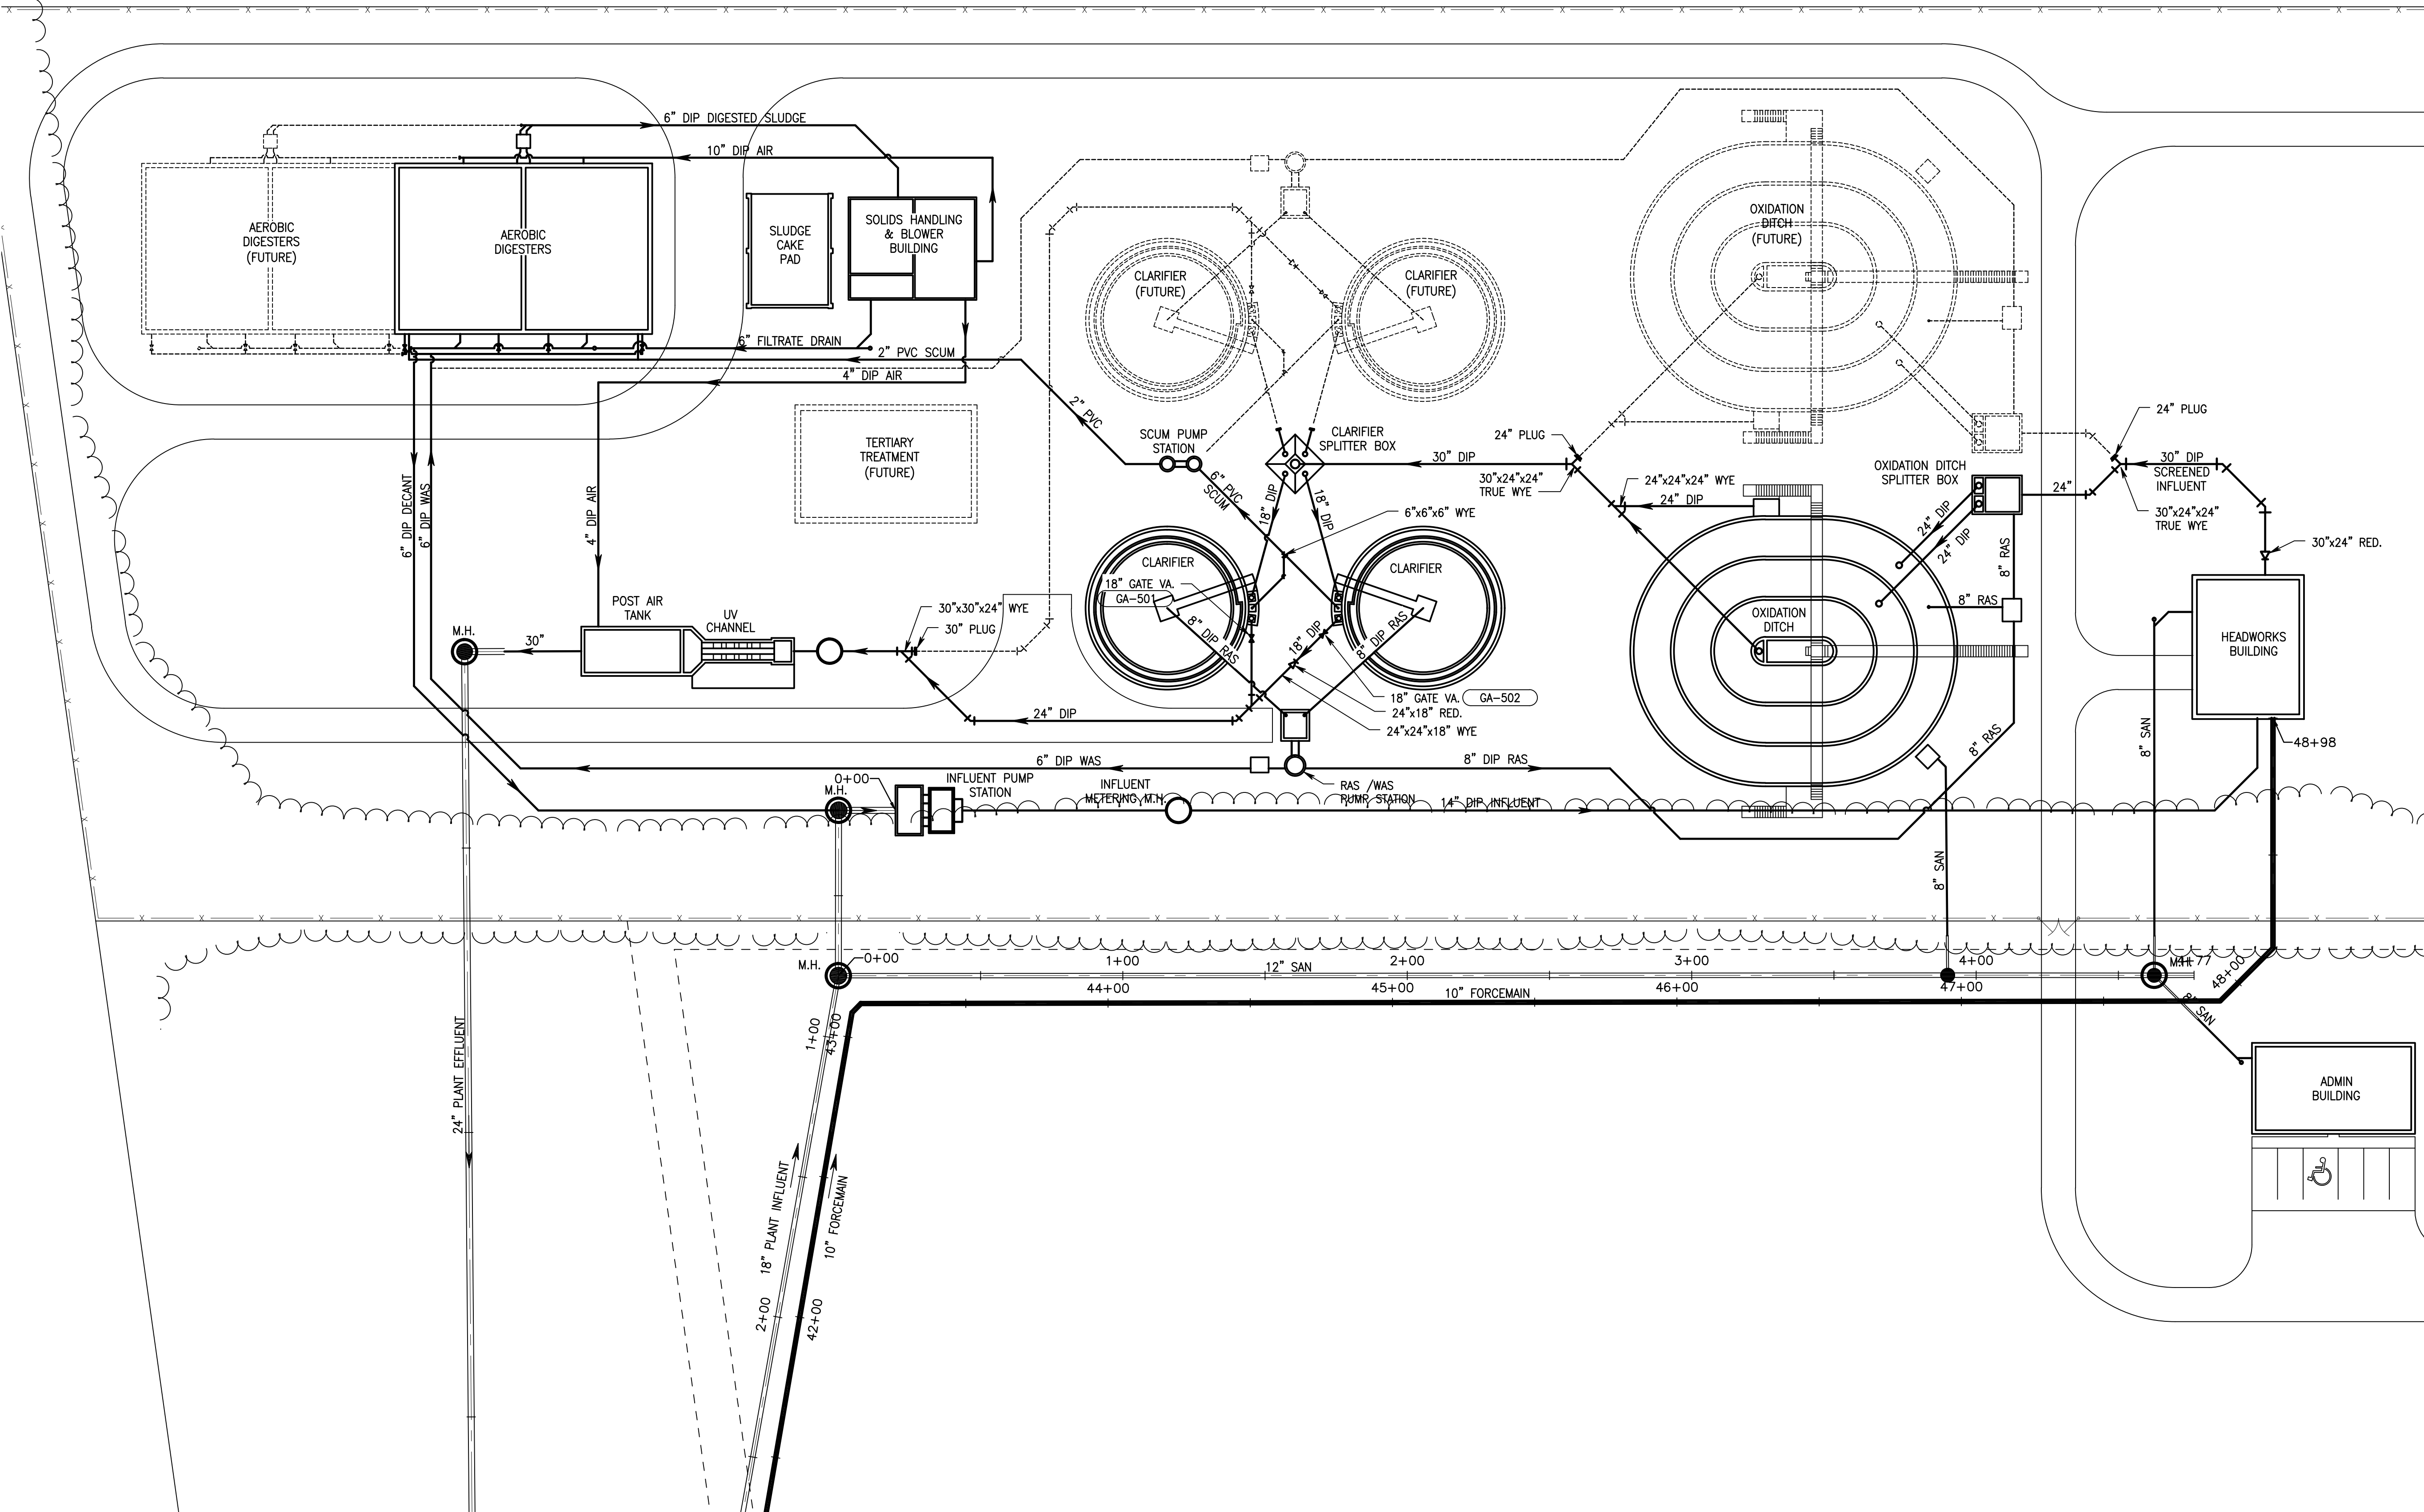


PLOT INFO: MATTHEW_NDECKER L:\PROJECTS\14578119\WATER_DRAWINGS\SW-03.DWG 08/01/14 132PM LTS: 1 PSLTS: 1

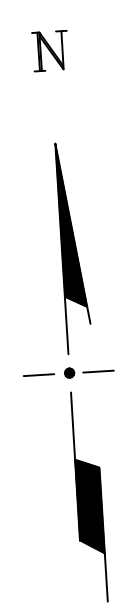

ISSUED FOR BIDDING		
DATE	BY	
ADDENDUM REVISIONS		
ADDENDUM NO	ADDENDUM DATE	BY

ISSUED FOR CONSTRUCTION		
DATE	BY	
REVISIONS		
NO	DESCRIPTION	

RECORD DRAWINGS		
DATE	BY	

KEY PLAN

DRAWN	JDMc	DATE	03/07/2014
CHECKED	MSN	JOB NO	14578119
SCALE	1" = 30'		

PROPOSED YARD PIPING

VILLAGE OF ASHVILLE, OHIO
2014 WATER RESOURCE RECOVERY FACILITY IMPROVEMENTS

URS

FIGURE 2